


CONTRACTOR SHALL BE RESPONSIBLE FOR CONFIRMING ALL DIMENSIONS PRIOR TO COMMENCING WORK. CONTRACTOR SHALL REPORT ANY DISCREPANCIES TO THE ARCHITECT IMMEDIATELY. THIS DRAWING SHALL NOT BE SCALED

NOTES:

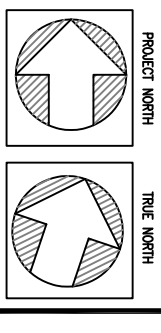

issued/revisions	date
Issued to Ireland Engineering	Jan 16/08
Issued to Leehman & Assoc.	Jan 16/08
Issued to General Contractor	July 25/07
Issued to Client	July 25/07
Issued for Site Plan Control	July 25/07


ERIC CONNOLLY ARCHITECT
 16 Main Street South, Suite 201
 Georgetown, Ontario, Canada
 L7G 3S5 (905) 877-0739

project:
New Dining Hall for Camp Weselka
 14109 Fourth Line
 R.R.#2 (Alden)
 Haldon Hills, Ontario
 L7G 2L7

Proposed Floor Plan

scale: 1/4" = 1'-0"
 date: Jan 2008
 drawn by: SH reviewed by: EC

client no. _____
 project no. **2305**
 dwg. no. **A2**

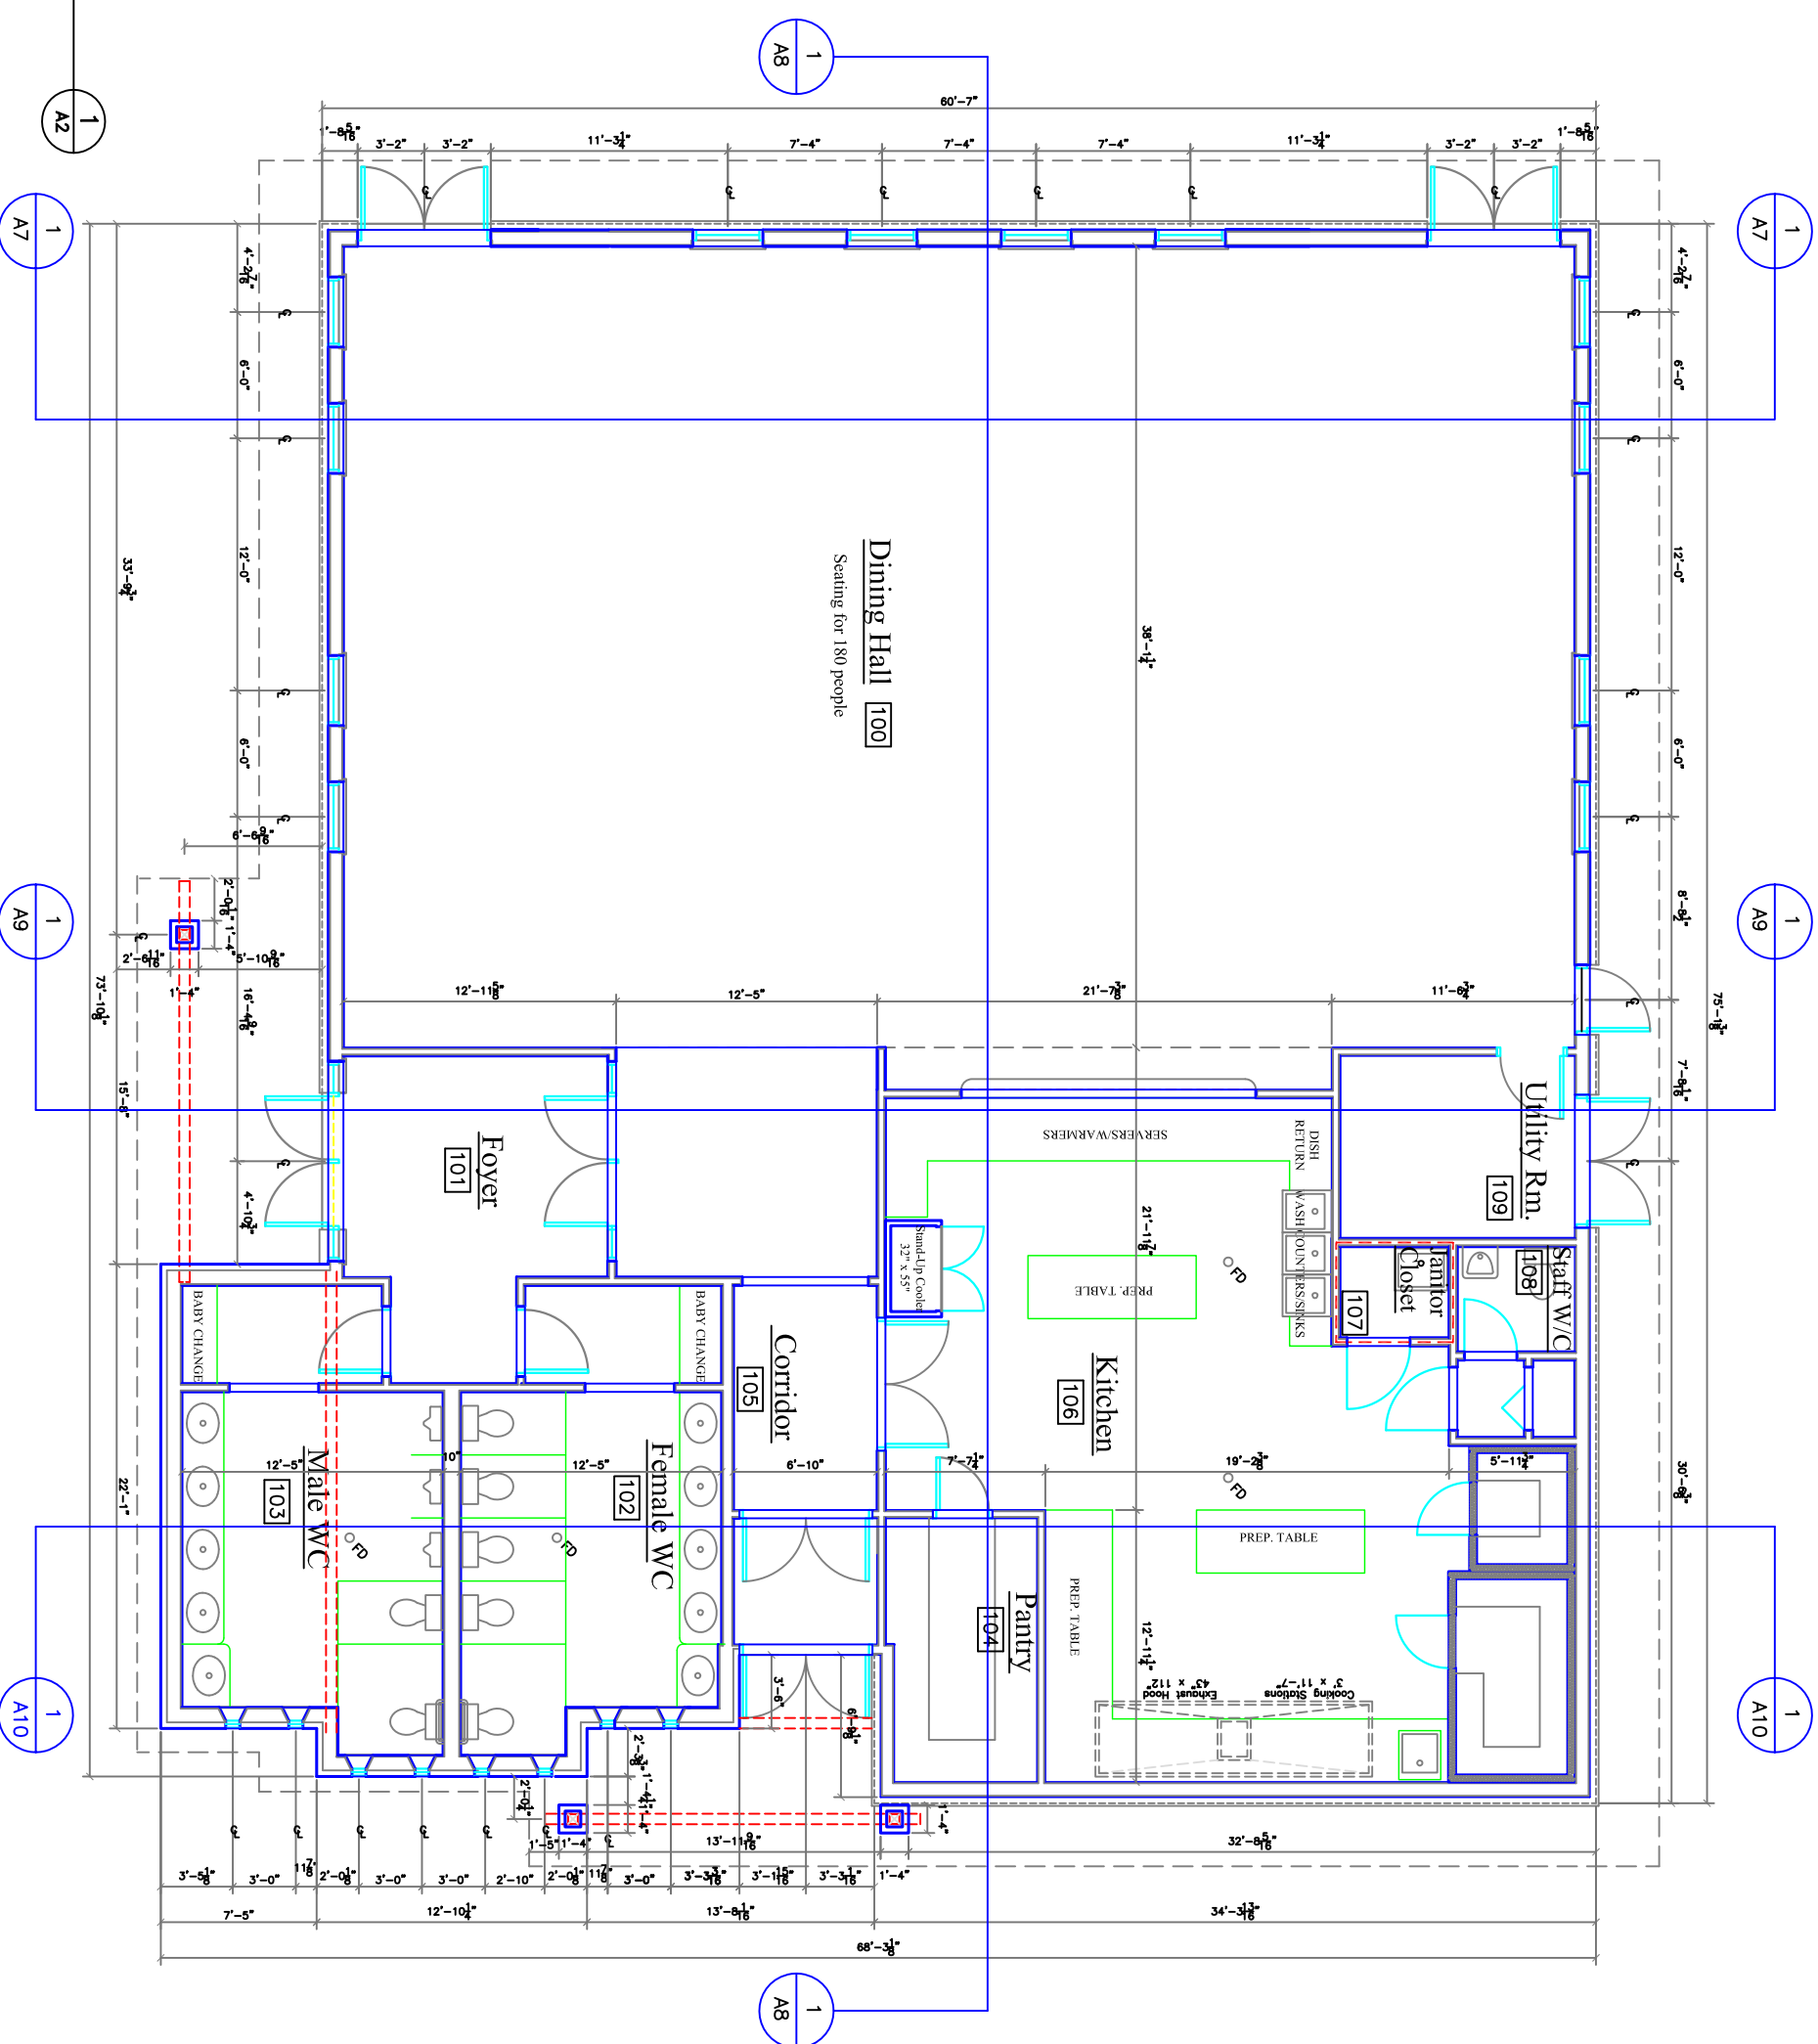

Floor Plan
 Scale: 1/4" = 1'-0"

