

Approx. Location  
of New Septic Field  
Refer to KMK Septic  
Design & Grading Plan  
(Dwg.-GS-1)

Conc. 22750L (5000 GAL) Septic Tank  
see KMK Drawing GS-1

Future Road

GRAVEL TRACK

VOLLEYBALL POLES

38mm COPPER WATERLINE (TYPE 'K')


BURIED WATER LINE - LOCATION APPROXIMATE

ASPHALT  
TENNIS COURT

# Proposed Site Plan

Scale: Not to Scale

1  
SPT

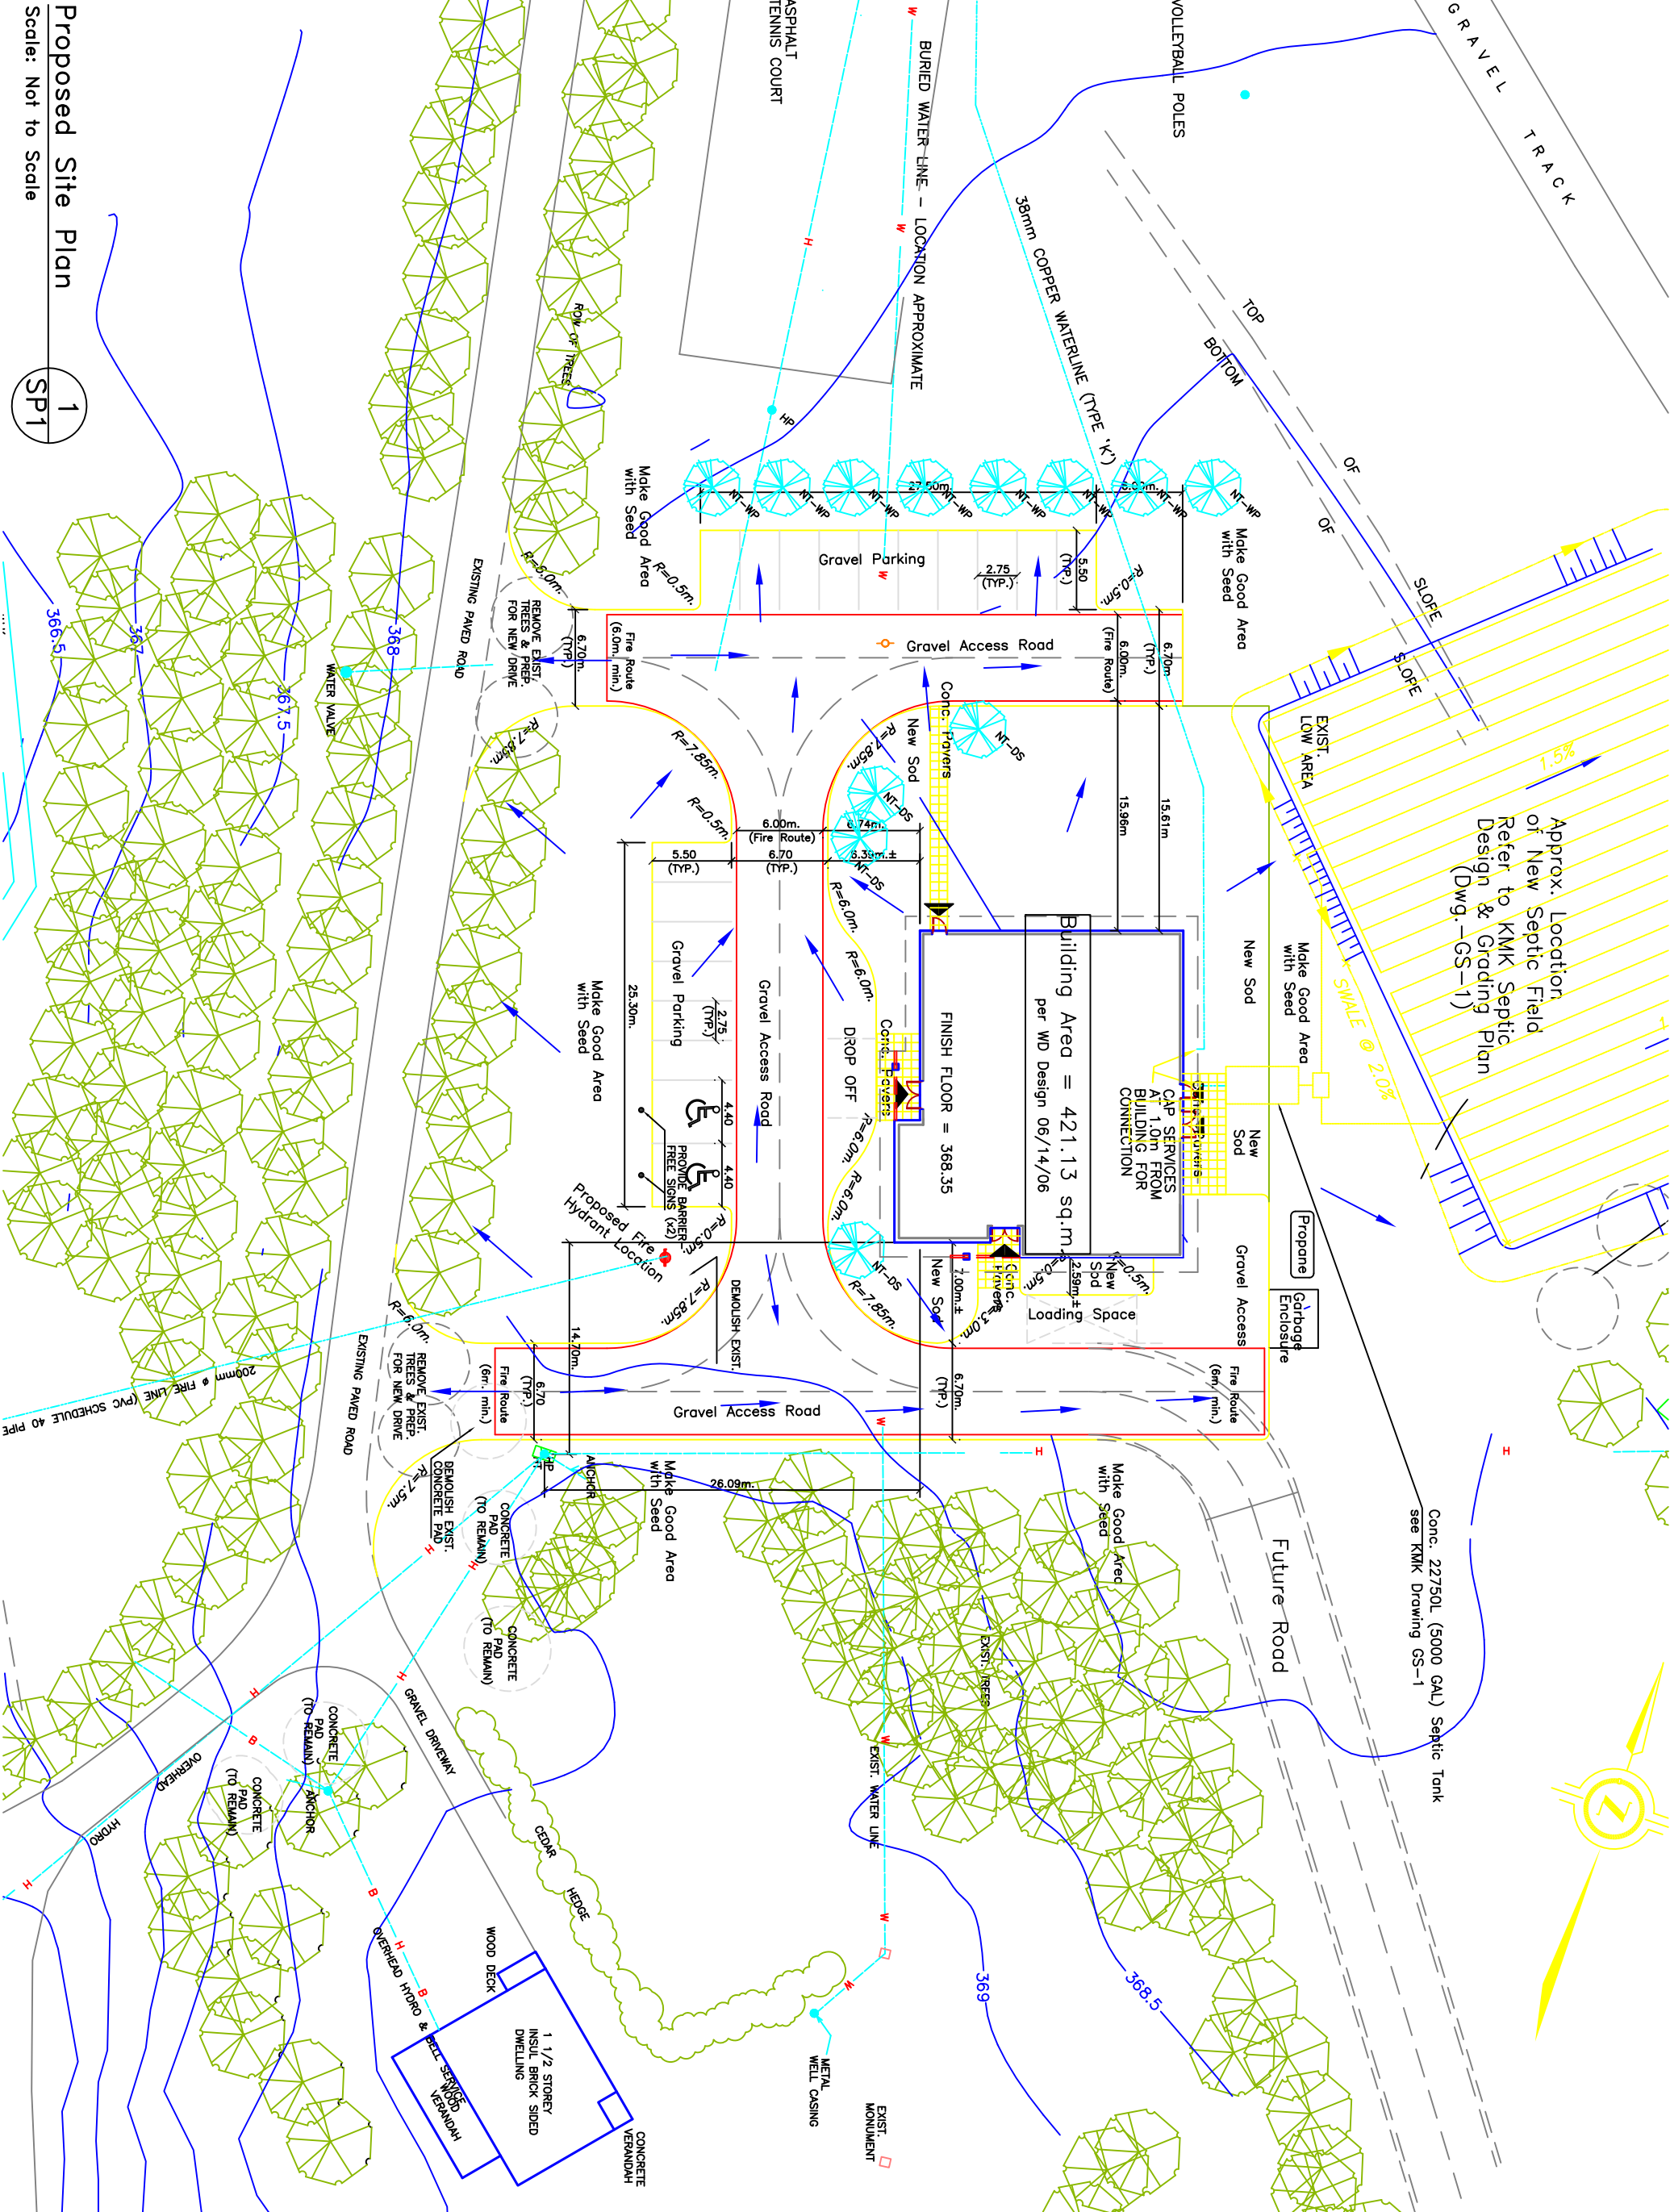

Building Area = 421.13 sq.m  
per WD Design 06/14/06

FINISH FLOOR = 368.35

CAP SERVICES FROM BUILDING FOR CONNECTION

At 1.0m FROM CONNECTION

Loading Space

New Sod

New Sod














EXIST. MONUMENT

METAL WELL CASING

EXIST. WATER LINE

WOOD DECK

WOOD DECK

